


Key

01A ADVANCED WARNING ACCESS TO ROAD AHEAD CLOSED ON ____ TO ____ FOR ____ DAY(S) FROM TO ____	01 FFORDD AR GAU ROAD CLOSED	02 DIWEDD y gwyriad DIVERSION ENDS	04 Traffig y gwyriad Diverted traffic →	06 Traffig y gwyriad Diverted traffic ↑	08 Gwyriad Diversión ←	10 FFORDD YMLAEN AR GAU ROAD AHEAD CLOSED	12 Traffig y Gwyriad Diverted Traffic ↻	14 Traffig y Gwyriad Diverted Traffic ↻	15 FFORDD YMLAEN AR GAU MYNEDIAD I BRESWYLWYR YN UNIG ROAD AHEAD CLOSED RESIDENT ACCESS ONLY
		03 DIWEDD y gwyriad DIVERSION ENDS	05 Traffig y gwyriad Diverted traffic ←	07 Gwyriad Diversión →	09 Gwyriad Diversión ↑	11 Traffig y Gwyriad Diverted Traffic ↻	13 Traffig y Gwyriad Diverted Traffic ↻		

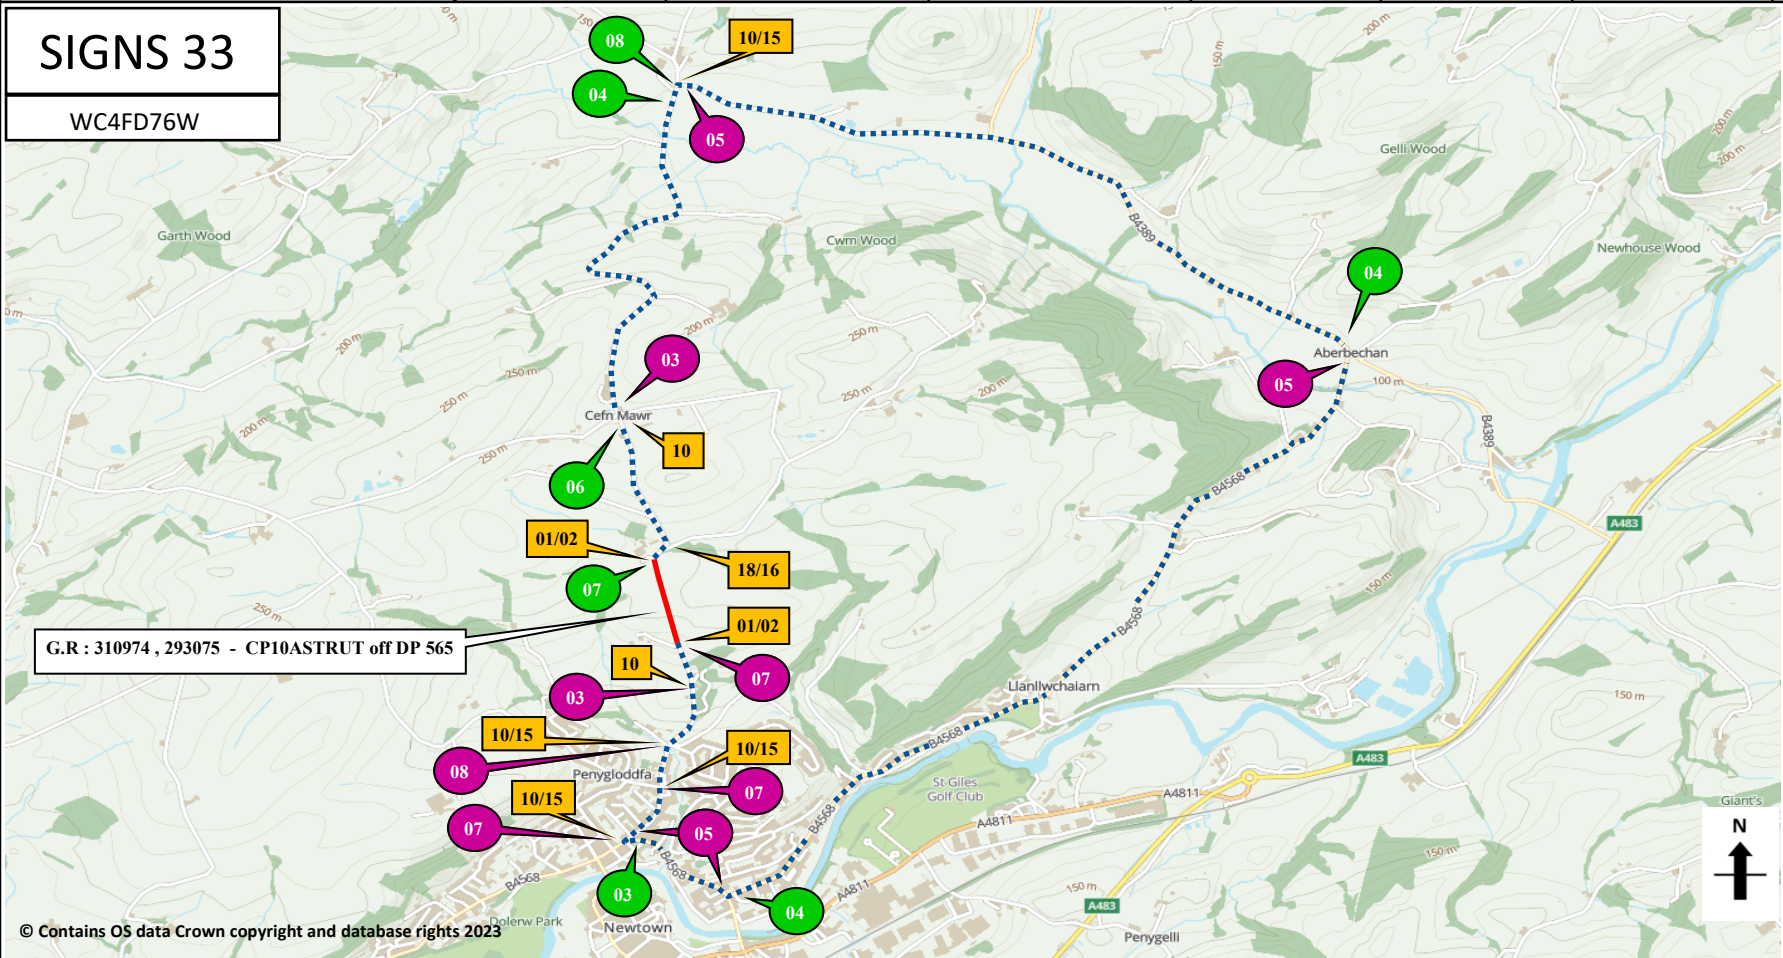

16	FFORDD YMLAEN AR GAU ROAD AHEAD CLOSED	←
17	FFORDD YMLAEN AR GAU ROAD AHEAD CLOSED	→
18		⚠️
19		⚠️

Barriers, cones and flashing lamps required each end of road closure

SUNBELT RENTALS

Sunbelt Rentals UK (Traffic Management)
Kemble Airfield Enterprise Park
Cirencester Road
Kemble
GL7 6BQ
☎ 03700 500 792
📠 0845 004 7105

Note

- All equipment shall be approved and shall comply with the Department Of Transport specification MCE0111. This drawing does not show the normal road works signage that will be required as per Chapter 8.
- All signs to be in accordance with TSRGD 2016 and to minimum class retroreflective.
- Minimum height of lettering to be 60mm and sign boards to be 1000mm (750mm where appropriate).

This drawing is protected by copyright and the information contained therein is confidential.
This drawing may not be copied and the information therein may not be used, or disclosed to a third party, wholly or in part with the written permission of Sunbelt Rentals UK (Traffic Management).

CROWN COPYRIGHT DATA REPRODUCED BY PERMISSION OF THE CONTROLLER OF HMSO

CLIENT DETAILS GT WILLIAMS		REP/DEPOT PM	DRAWN BY PM-219	ADDRESS NEWTOWN
DATE 22/04/2024	SHEET No 1 OF 1	VERSION NUMBER 01		
AMENDED DATE Xx/xx/xxxx	AMENDED BY Xxxx-xxxx	SCALE NOT TO SCALE		
This layout is for installation by NRSWA, Lantra 12A,12B,,12D qualified persons.				SY16 3JY
				BUS ROUTE AFFECTED

	ROAD CLOSURE		CLOCKWISE DIVERSION
	DIVERSION		ANTI-CLOCKWISE DIVERSION
			ROAD CLOSURE SIGN
ROAD CLOSURE LENGTH (APPROX)		385 M	
ROAD CLOSURE WIDTH (APPROX)		5 M	
Contract Number 222-S013533			