

KEY/NOTATION

P7105

750mm

1 ADVANCED WARNING ACCESS TO ROAD AHEAD CLOSED ON ... TO ... FOR ... DAYS FROM ...

2 FFORDD AR GAU ROAD CLOSED

3

4 DIWEDD y gwyriad Diversion ENDS

5 Traffig y gwyriad Diverted traffic

6 Traffig y gwyriad Diverted traffic

7 Traffig y gwyriad Diverted traffic

8 Gwyriad Diversion

9 Gwyriad Diversion

10 Gwyriad Diversion

11 FFORDD YMLAEN AR GAU ROAD AHEAD CLOSED

12 Traffig y Gwyriad Diverted Traffic


13 Traffig y Gwyriad Diverted Traffic

14 Traffig y Gwyriad Diverted Traffic

15 Traffig y Gwyriad Diverted Traffic

16 FFORDD YMLAEN AR GAU MYNEDD I BRESWYTHYR YN UNIG ROAD AHEAD CLOSED RESIDENT ACCESS ONLY

17 DISGWYL OEDI EXPECT DELAYS

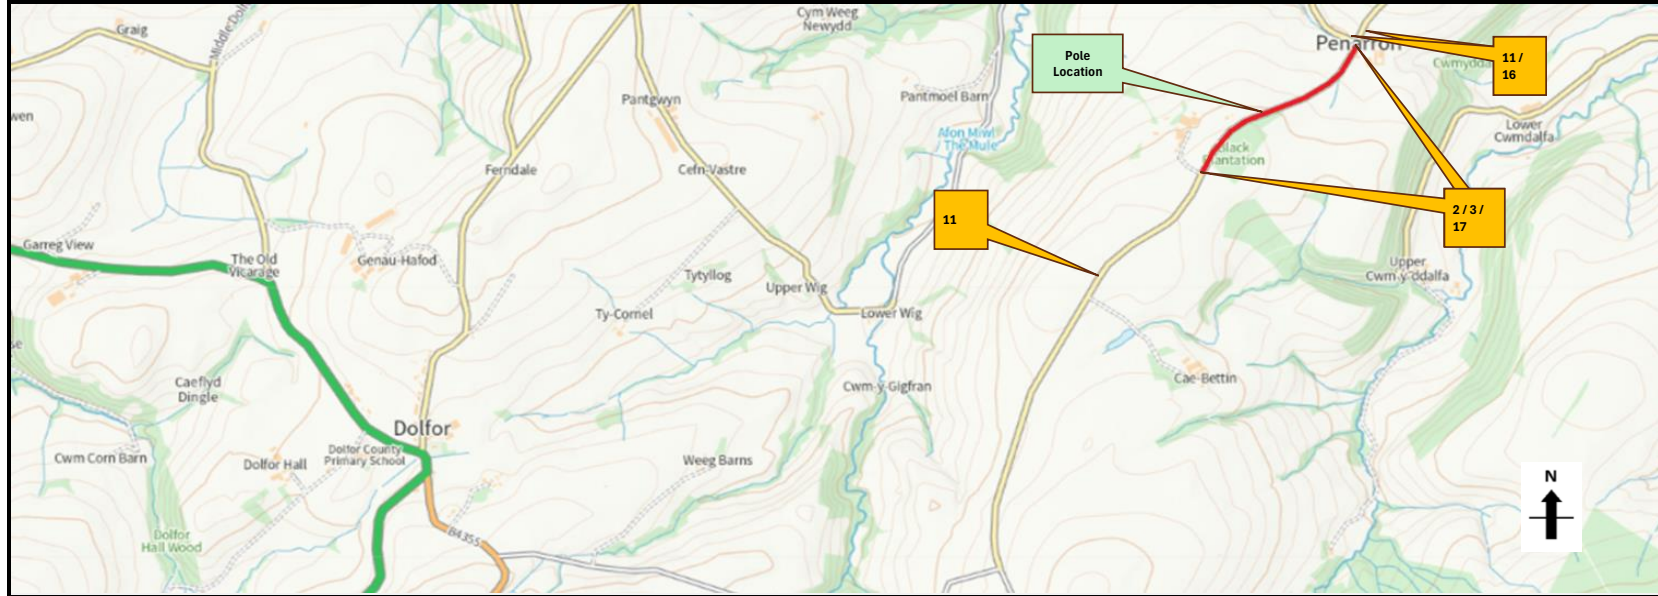

18 FFORDD YMLAEN AR GAU ROAD AHEAD CLOSED

19 FFORDD YMLAEN AR GAU ROAD AHEAD CLOSED

20

21

Barriers, cones and flashing lamps required at each end of the road closure

GT WILLIAMS LTD ENGINEERING

Pwll Parc Depot
Edern
Pwlltheli
Gwynedd
LL53 8YT
Tel: 01758 720 391

Note.

1) All equipment shall be approved and comply with the department of transport specification MCE0111. This drawing does not show the normal road works signage that will be required as per Chapter 8.

2) All signs to be in accordance with TSGRD 2002 and to minimum class retroreflective.

3) Minimum height of lettering to be 60mm and sign boards to be 1000mm (750mm where appropriate).

This drawing may not be copied and the information within may not be used, disclosed to a third party, wholly or in part without the written permission of GT Williams Ltd.

CROWN COPYRIGHT DATA REPRODUCED BY PERMISSION OF THE CONTROLLER OF HMSO

CLIENT DETAIL	DEPOT	DRAWN BY	DATE	ADDRESS	
M J Quinn	Cityyn	J.H	02/05/2024	U2847 JUNCTION WITH U2849 OLD HOUSE PENARRON VIA BLACK PLANTATION TO JUNCTION WITH ROAD T, KERRY, NEWTOWN - 85312483	
SHEET NO.	AMEND #	ESTIMATE NUMBER	NUMBER OF SIGNS		
1 of 1	N/A	WD2W5K0B	11		
TIME OF WORKS					
OFF PEAK	NIGHT	WEEKEND	WORKING DAY	WEEKDAY	24HR WORKS
08:30-16:30	21:00-08:00	SAT / SUN	07:30 - 18:00	MON - FRI	Yes / No
N/A	N/A	N/A	Y	Y	No
BUS ROUTE AFFECTED?					No

ROAD Closure Road Closure Signs

Diversion Pole Location

TM Plan not to scale

ROAD CLOSURE LENGTH (APPROX)	670	Metres
ROAD WIDTH (APPROX)	3.4	Metres
POLE LOCATION (GRID REFERENCE)	313246	288214
CP	0268	
DP	198	