

NOTES: Based upon survey maps with the permission of the controller of Her Majesty's stationery office. © Crown Copyright.

1. (c) Crown Copyright. All rights reserved. 2021.License number 0100031673

2. All traffic management to comply with Chapter 8 or Safety at Street Works and Road Works (A code of Practice).

BILL OF QUANTITIES:

SITE DETAILS:

 DIRECTION OF WORKS

A	FIRST ISSUE FOR APPROVAL	PM	09/01/24
REV		BY	DATE

 **Chevron**  
Traffic Management

Chevron Traffic Management  
Knight House  
Arkwright Way  
Scunthorpe  
DN16 1AD  
T: 01652 656291

CLIENT:

 **Nationwide Platforms**  
A **LOXAM** Company

TRAFFIC MANAGEMENT:

Road Closure Diversion Route


SITE LOCATION:


Dolfer Road JCT Upper Dolfer  
Road  
Newton  
SY16 1JH



Co-ordinates, Latitude - Longitude: 52.5062763,-3.3192881		CLIENT REF: 2308964	
DRAWN BY / DATE PM 09/01/24	CHECKED BY / DATE AE 09/01/24	APPROVED BY / DATE LS 09/01/24	
SCALE @ A3: NTS		DRAWING NUMBER: PM1703	

See Detailed  
Drawing

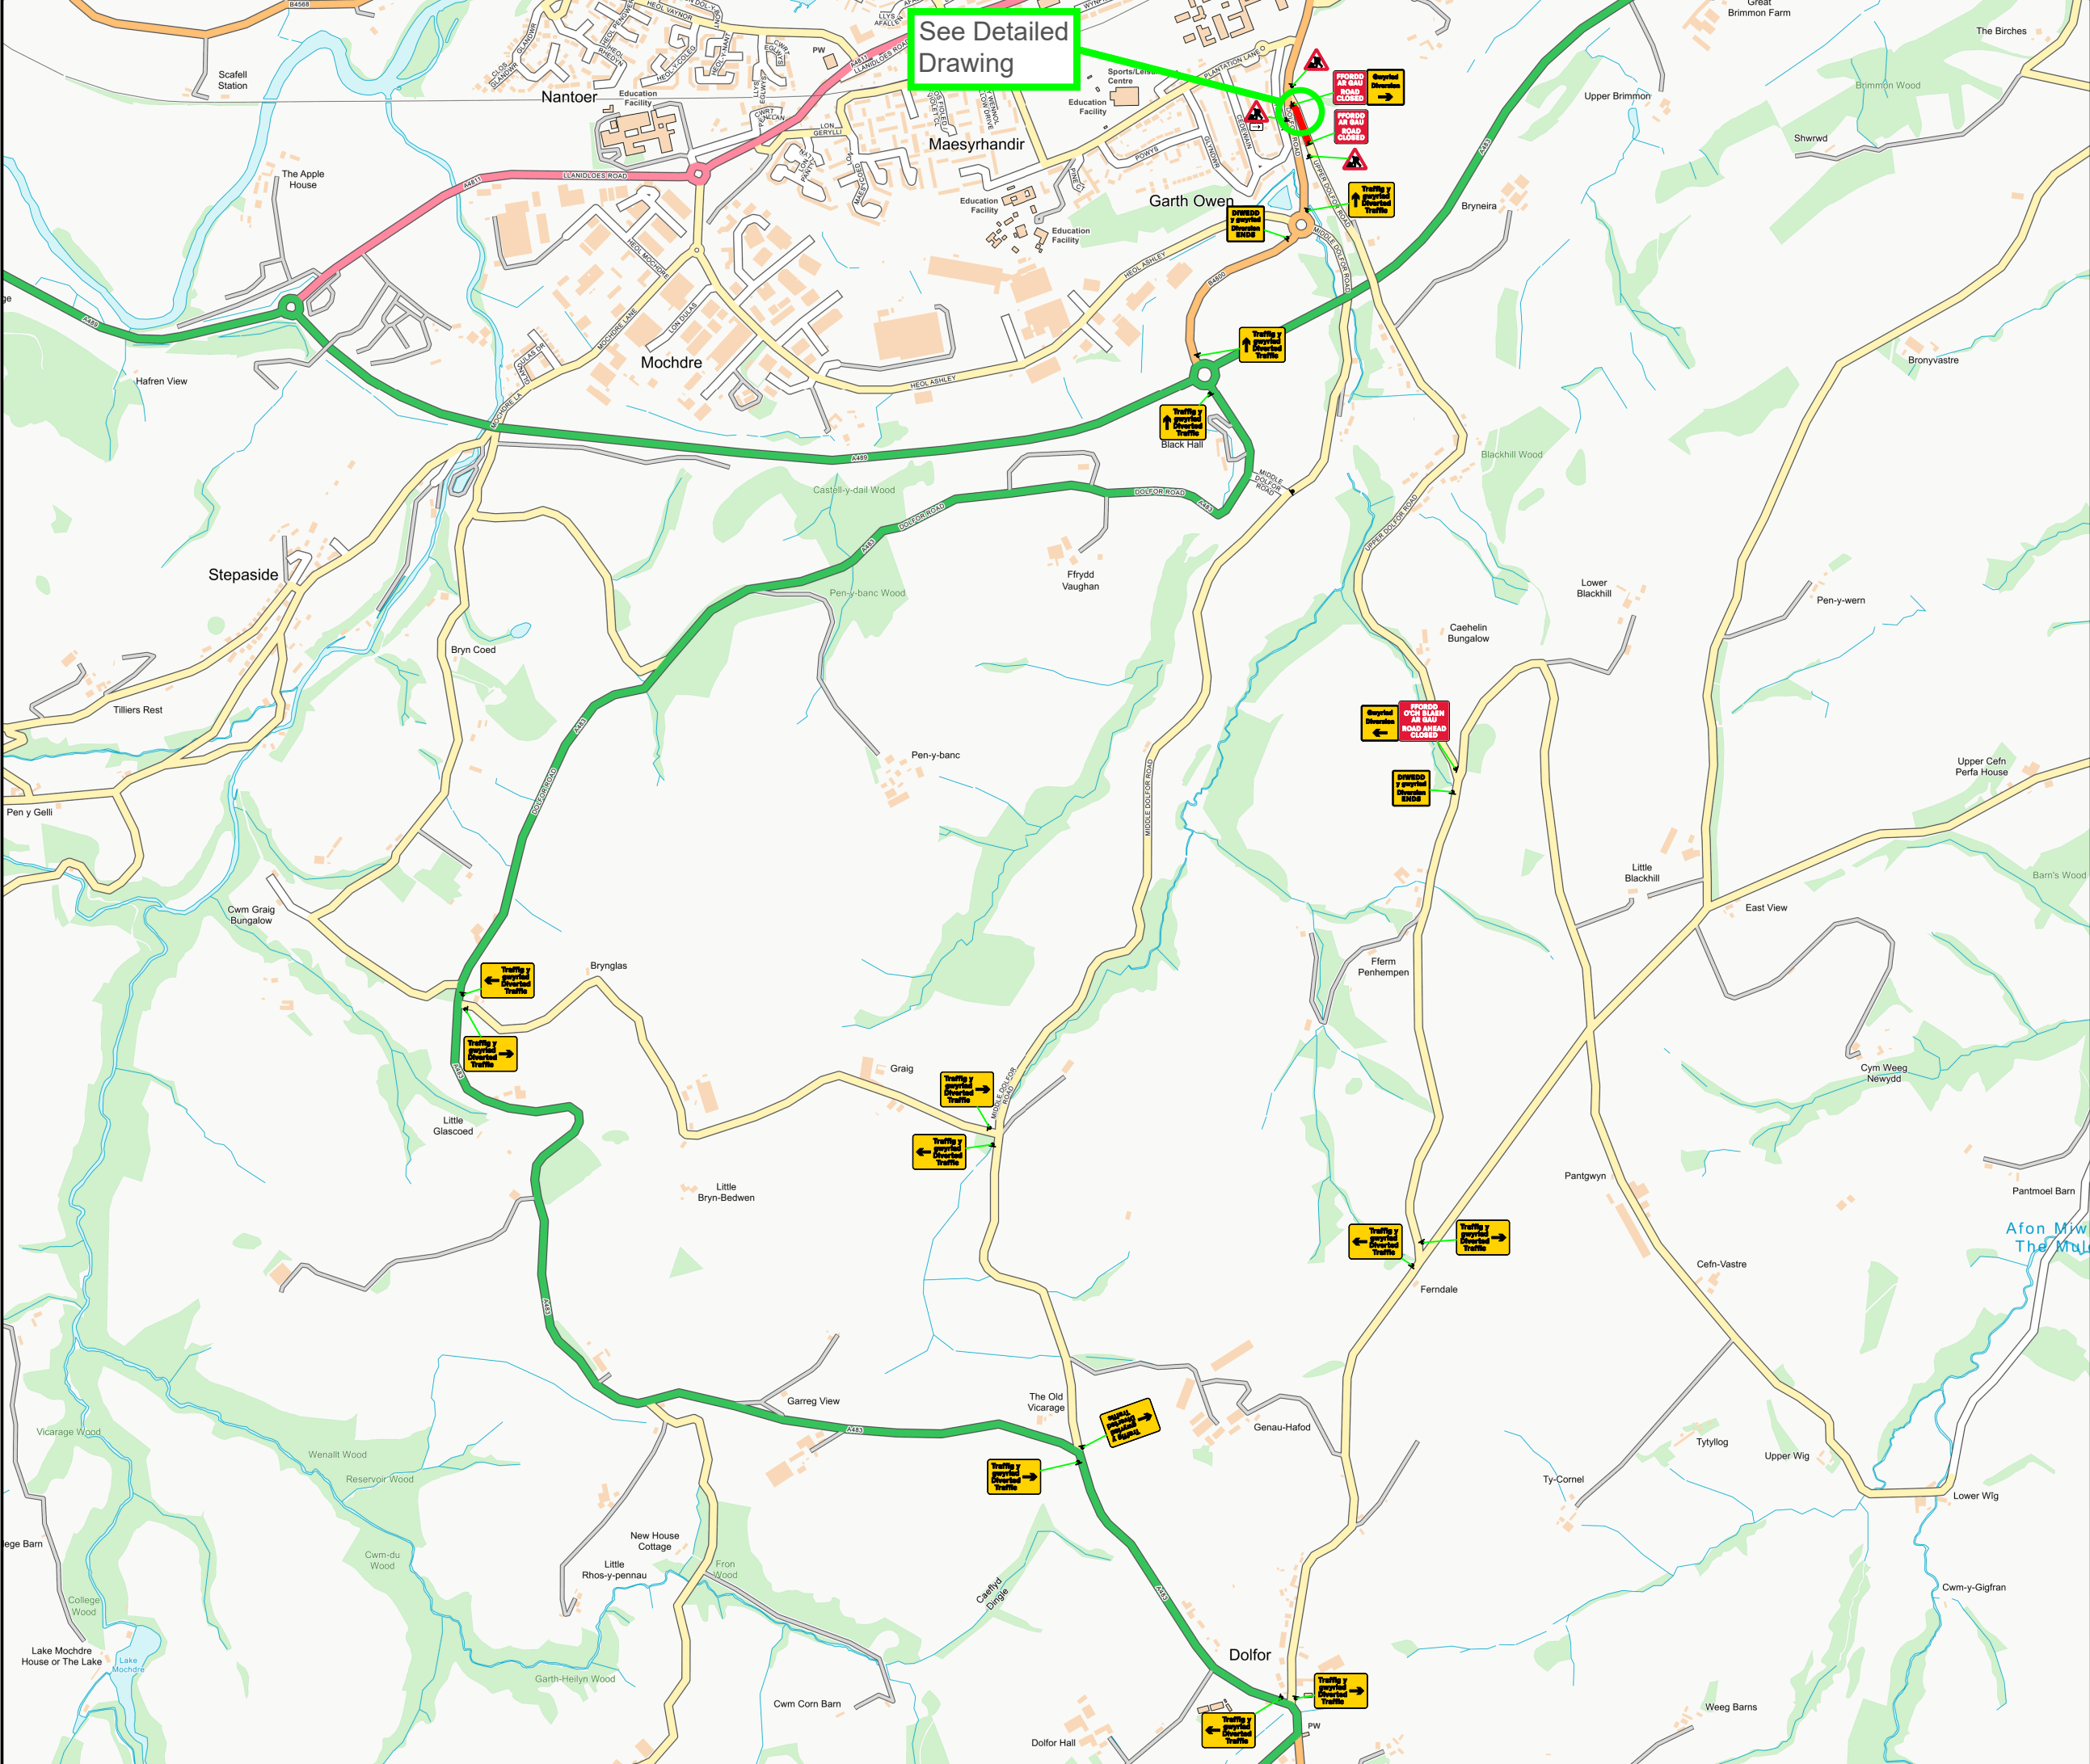

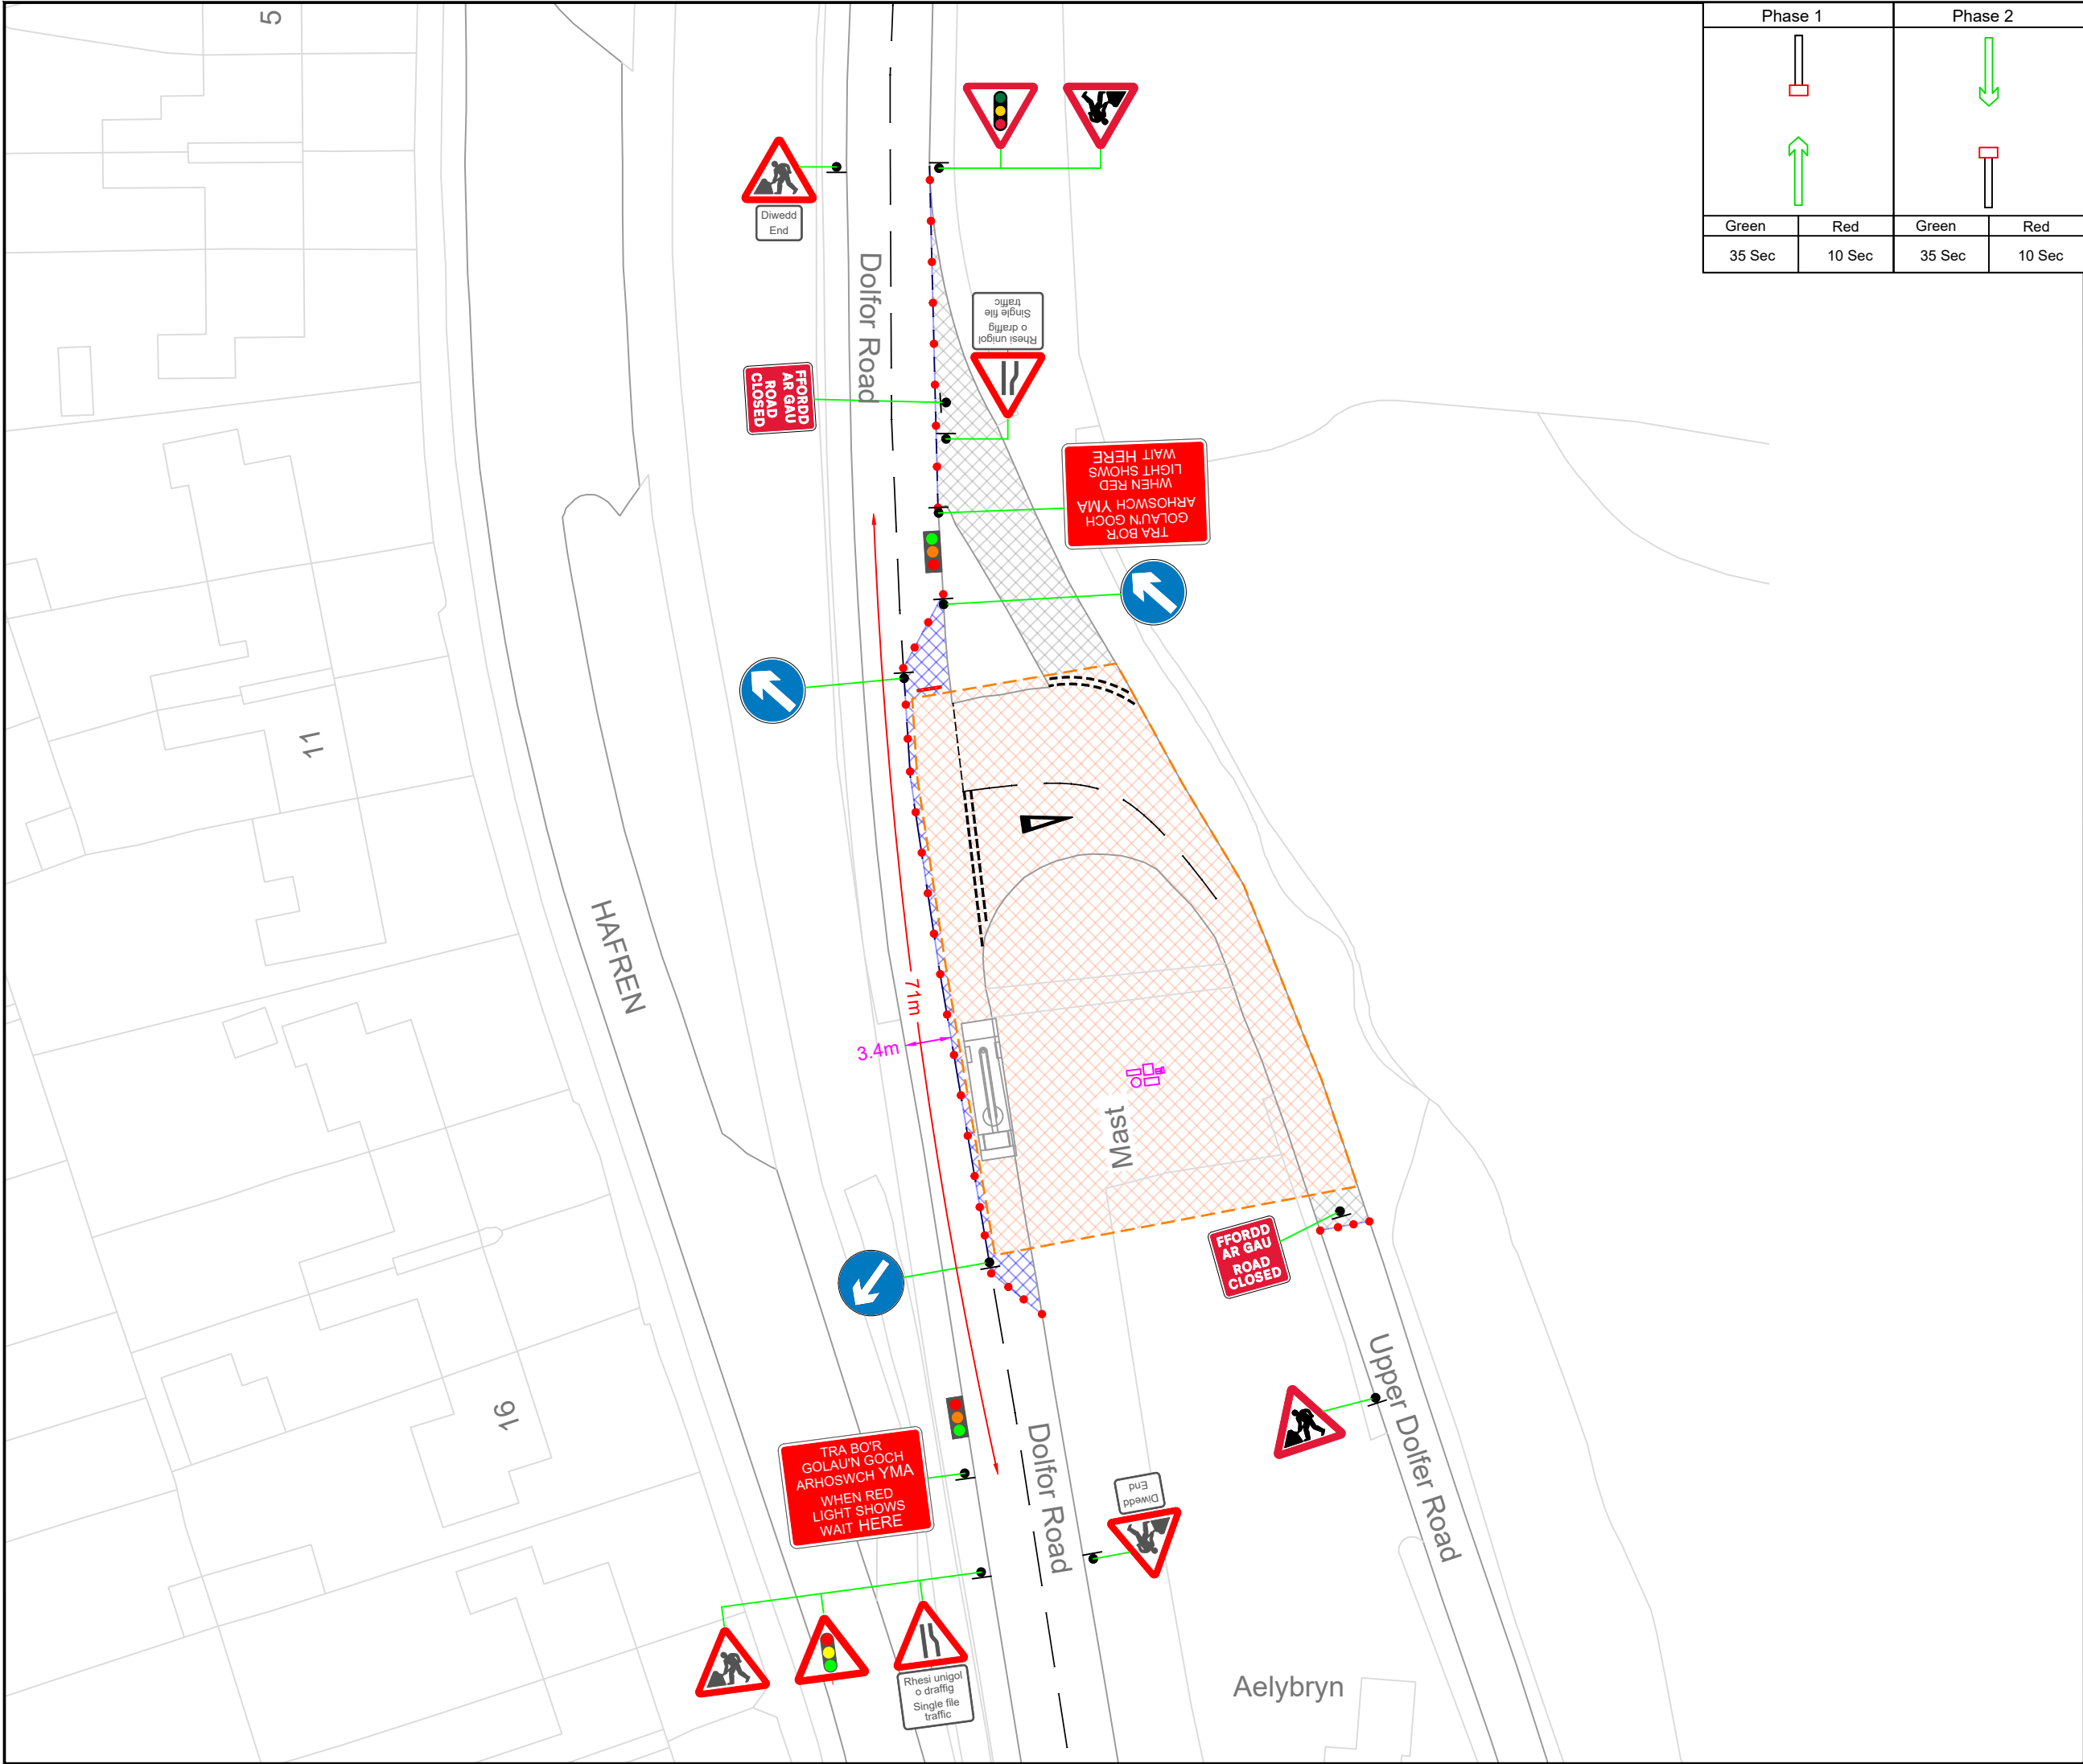

Phase 1		Phase 2	
Green	Red	Green	Red
35 Sec	10 Sec	35 Sec	10 Sec

NOTES: Based upon survey maps with the permission of the controller of Her Majesty's stationery office. © Crown Copyright.

1. (c) Crown Copyright, All rights reserved. 2021.License number 0100031673

2. All traffic management to comply with Chapter 8 or Safety at Street Works and Road Works (A code of Practice).

BILL OF QUANTITIES:

SITE DETAILS:

WORK AREA

SAFETY ZONE

PEDESTRIAN BARRIER

CLOSURE AREA

SPEED LIMIT: 30

RUNNING LANE: 3.0-3.5m

MAST

A	FIRST ISSUE FOR APPROVAL	PM	09/01/24
REV		BY	DATE

Chevron Traffic Management

Chevron Traffic Management  
Knight House  
Arkwright Way  
Scunthorpe  
DN16 1AD  
T: 01652 656291

CLIENT:

Nationwide Platforms  
A LOXAM Company

TRAFFIC MANAGEMENT:

Two-Way Lights & Road Closure

SITE LOCATION:

Dolfer Road JCT Upper Dolfer Road  
Newton  
SY16 1JH

Co-ordinates, Latitude - Longitude:

52.5062763,-3.3192881

CLIENT REF:

2308964

DRAWN BY / DATE		CHECKED BY / DATE		APPROVED BY / DATE	
PM	09/01/24	AE	09/01/24	LS	09/01/24

SCALE @ A3:

NTS

DRAWING NUMBER:

PM1704